


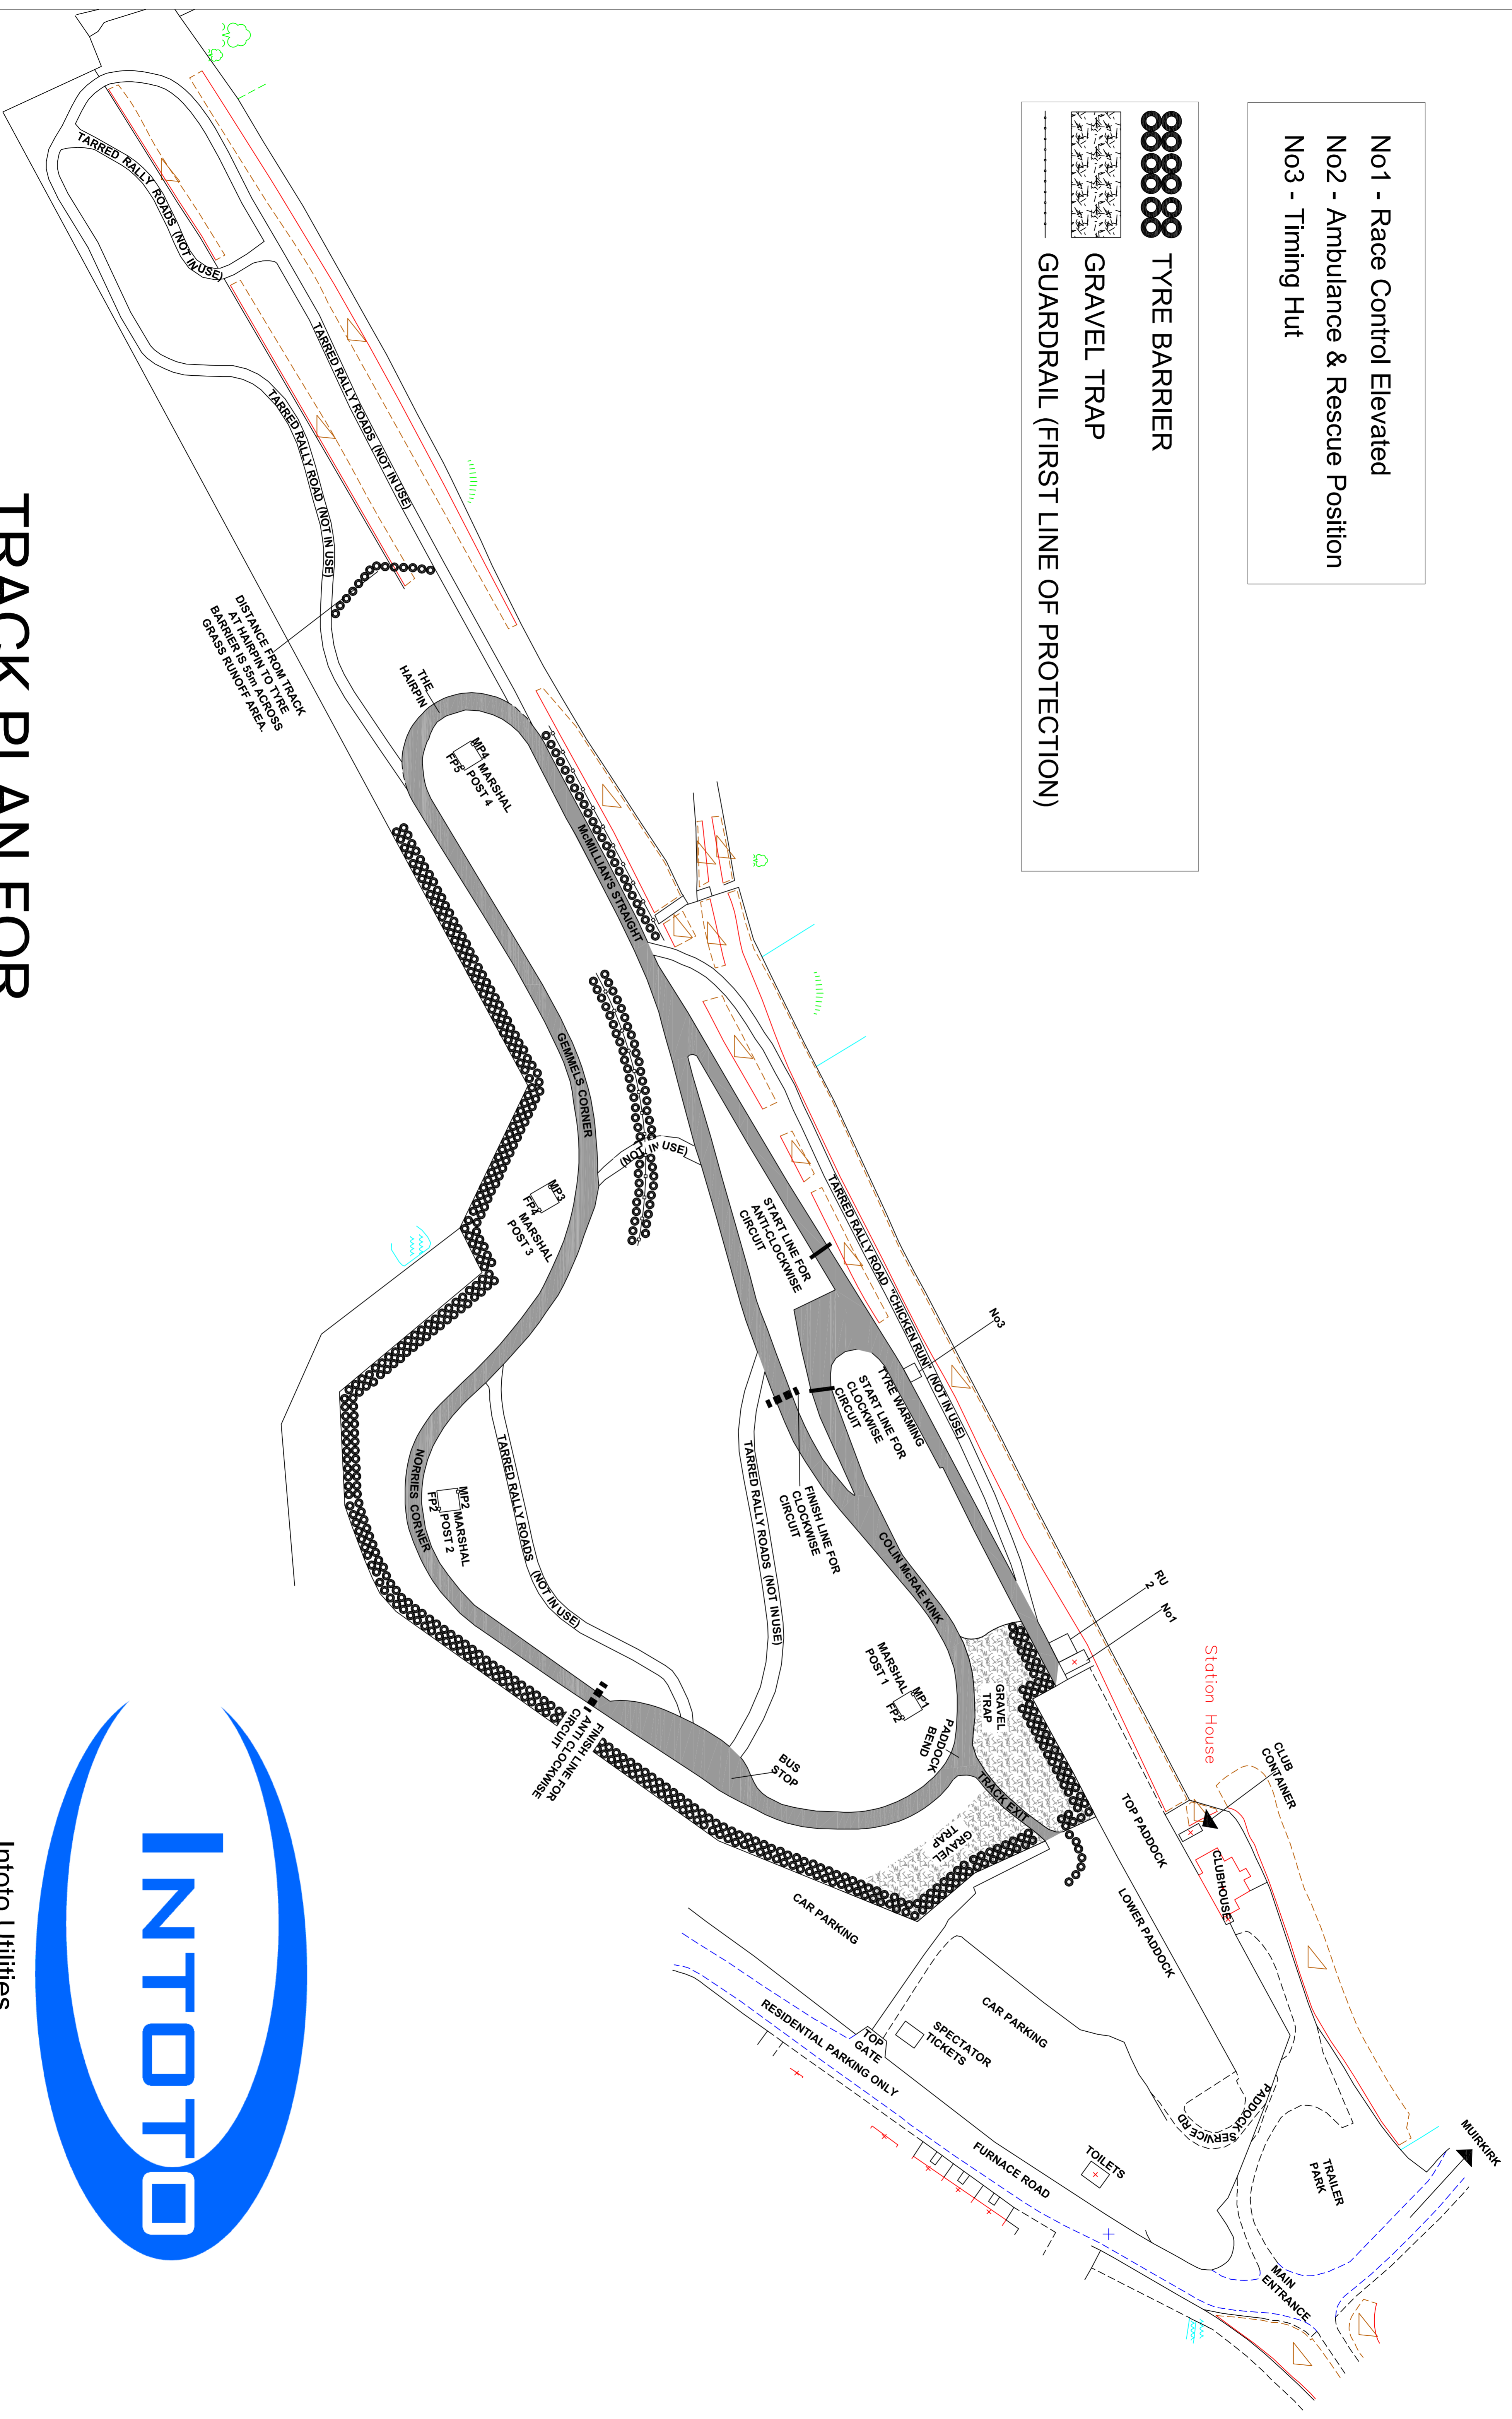


- No1 - Race Control Elevated
- No2 - Ambulance & Rescue Position
- No3 - Timing Hut

 TYRE BARRIER
 GRAVEL TRAP
 GUARDRAIL (FIRST LINE OF PROTECTION)



TRACK PLAN FOR MSA TRACK LICENCE

Unit 2, Redwood Court, Peel Park Industrial Estate, East Kilbride, G74 5PF
 Tel: 01355 909600 Fax: 01355 909601



Intoto Utilities